



VILLAGE OF SAUGERTIES
43 PARTITION STREET SAUGERTIES, N.Y. 12477
PHONE: 845-246-2321 FAX: 845-246-0887

EXCAVATION PERMIT

An Excavation Permit is hereby granted to

Contractor: _____

Address: _____

Phone: _____ Dig Safe Confirmation# _____

Dates of Excavation: _____

For the purpose of making Water, Gas or Sewer Connections and Repairs for

Property Owner: _____

Property Address: _____

Phone: _____

1. All excavation must be black top within **ONE WEEK** of completion.
2. Plumber/excavation contractor are responsible for maintaining the excavation area until black top is applied.

Contractor



DPW Supervisor

Village Clerk

Date



This permit is granted with the express understanding that not more than one-half of the width of the street or avenue shall be open at one time and that the excavation shall be so protected at all times as to protect the public and relieve the Village of Saugerties from all liability for damages.

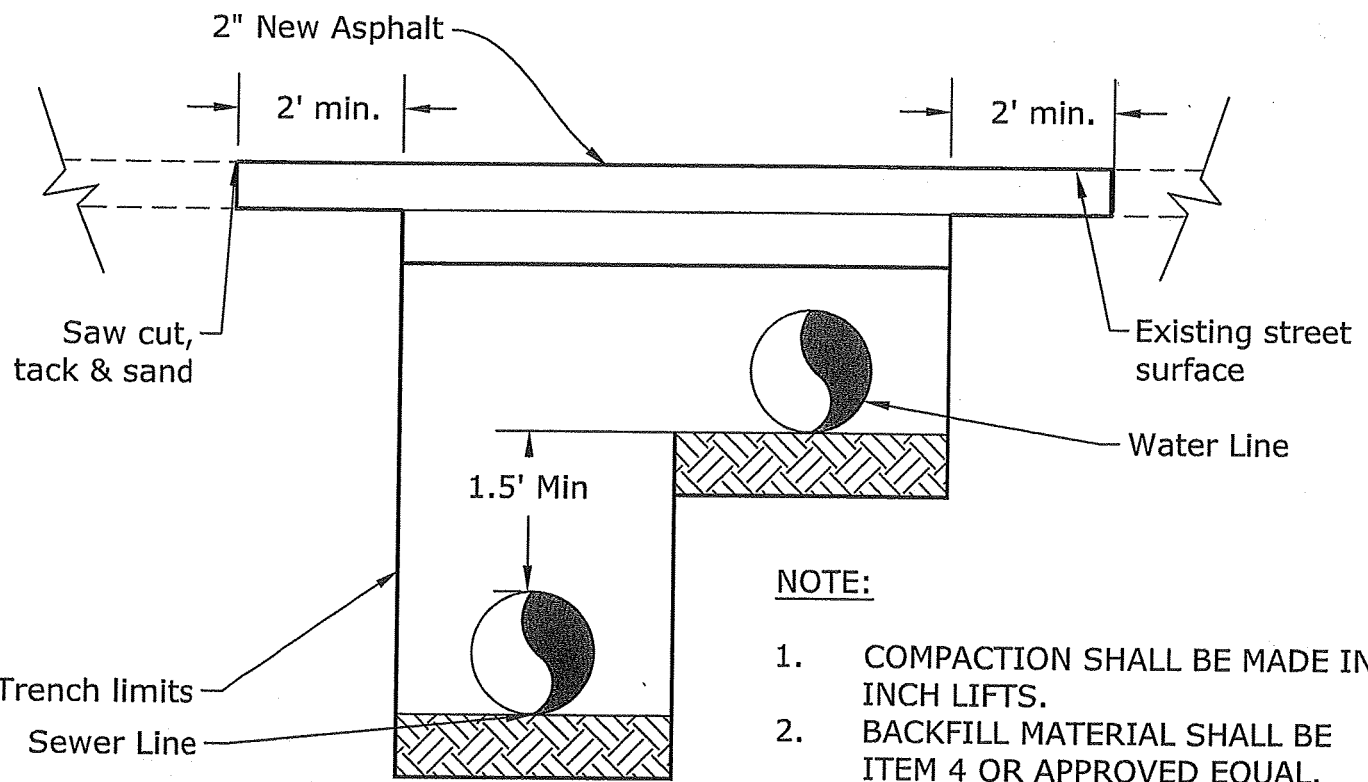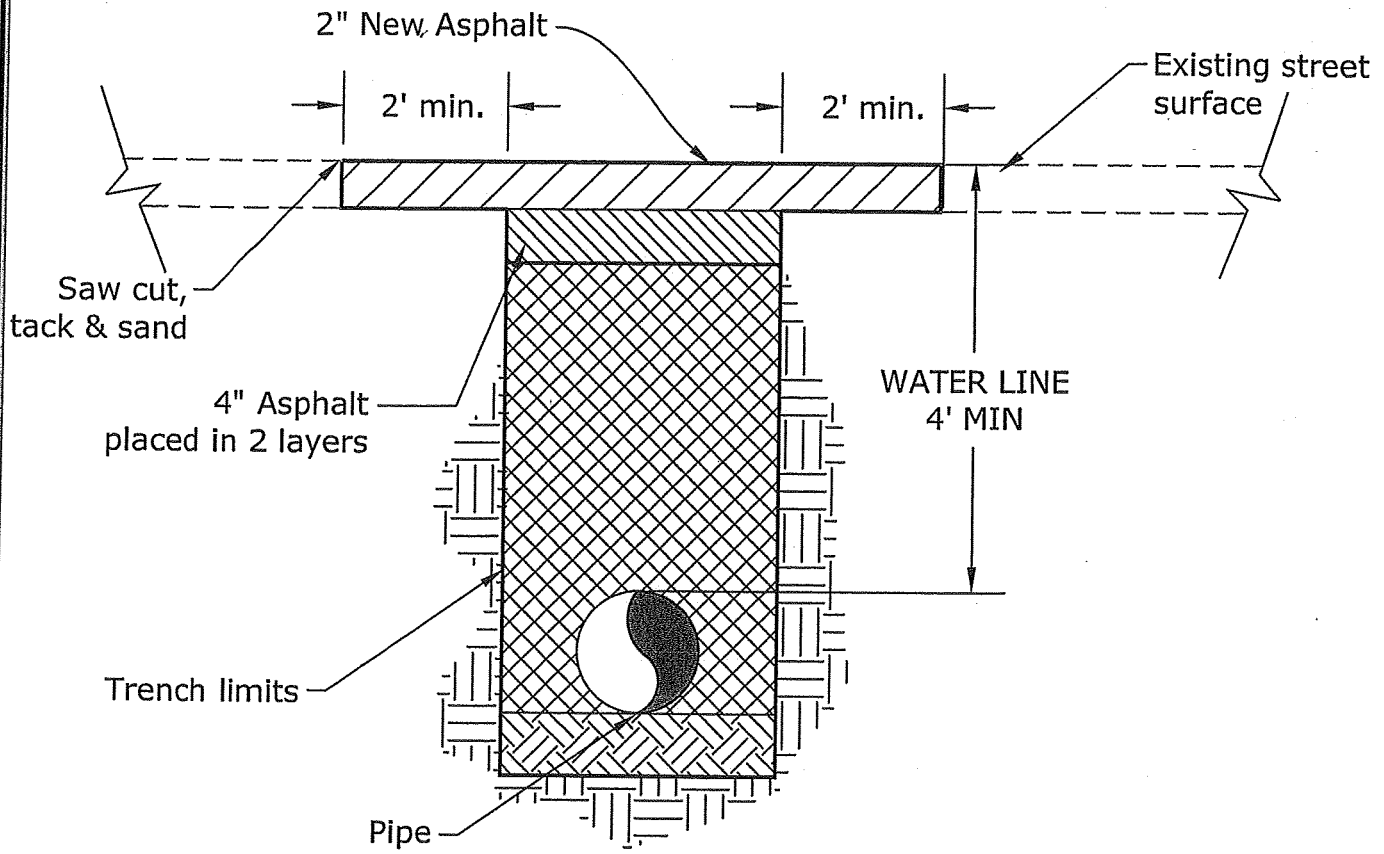

NOTE:

1. COMPACTION SHALL BE MADE IN 6 INCH LIFTS.
2. BACKFILL MATERIAL SHALL BE ITEM 4 OR APPROVED EQUAL.



Village of Saugerties
Building Department

Eyal Saad Building Department
Plumbing Inspector

**TRENCH AND PATCH DETAIL FOR
UTILITY CUTS IN STREETS**

DRAWING NUMBER:

Drawn: ES	Redrawn:
Design: ES	Redesigned:
Checked: ES	Update:
Scale: N.T.S.	Update Check:
Date: 01/12/16	Date/Update: